


Sample Kitchen Sketch

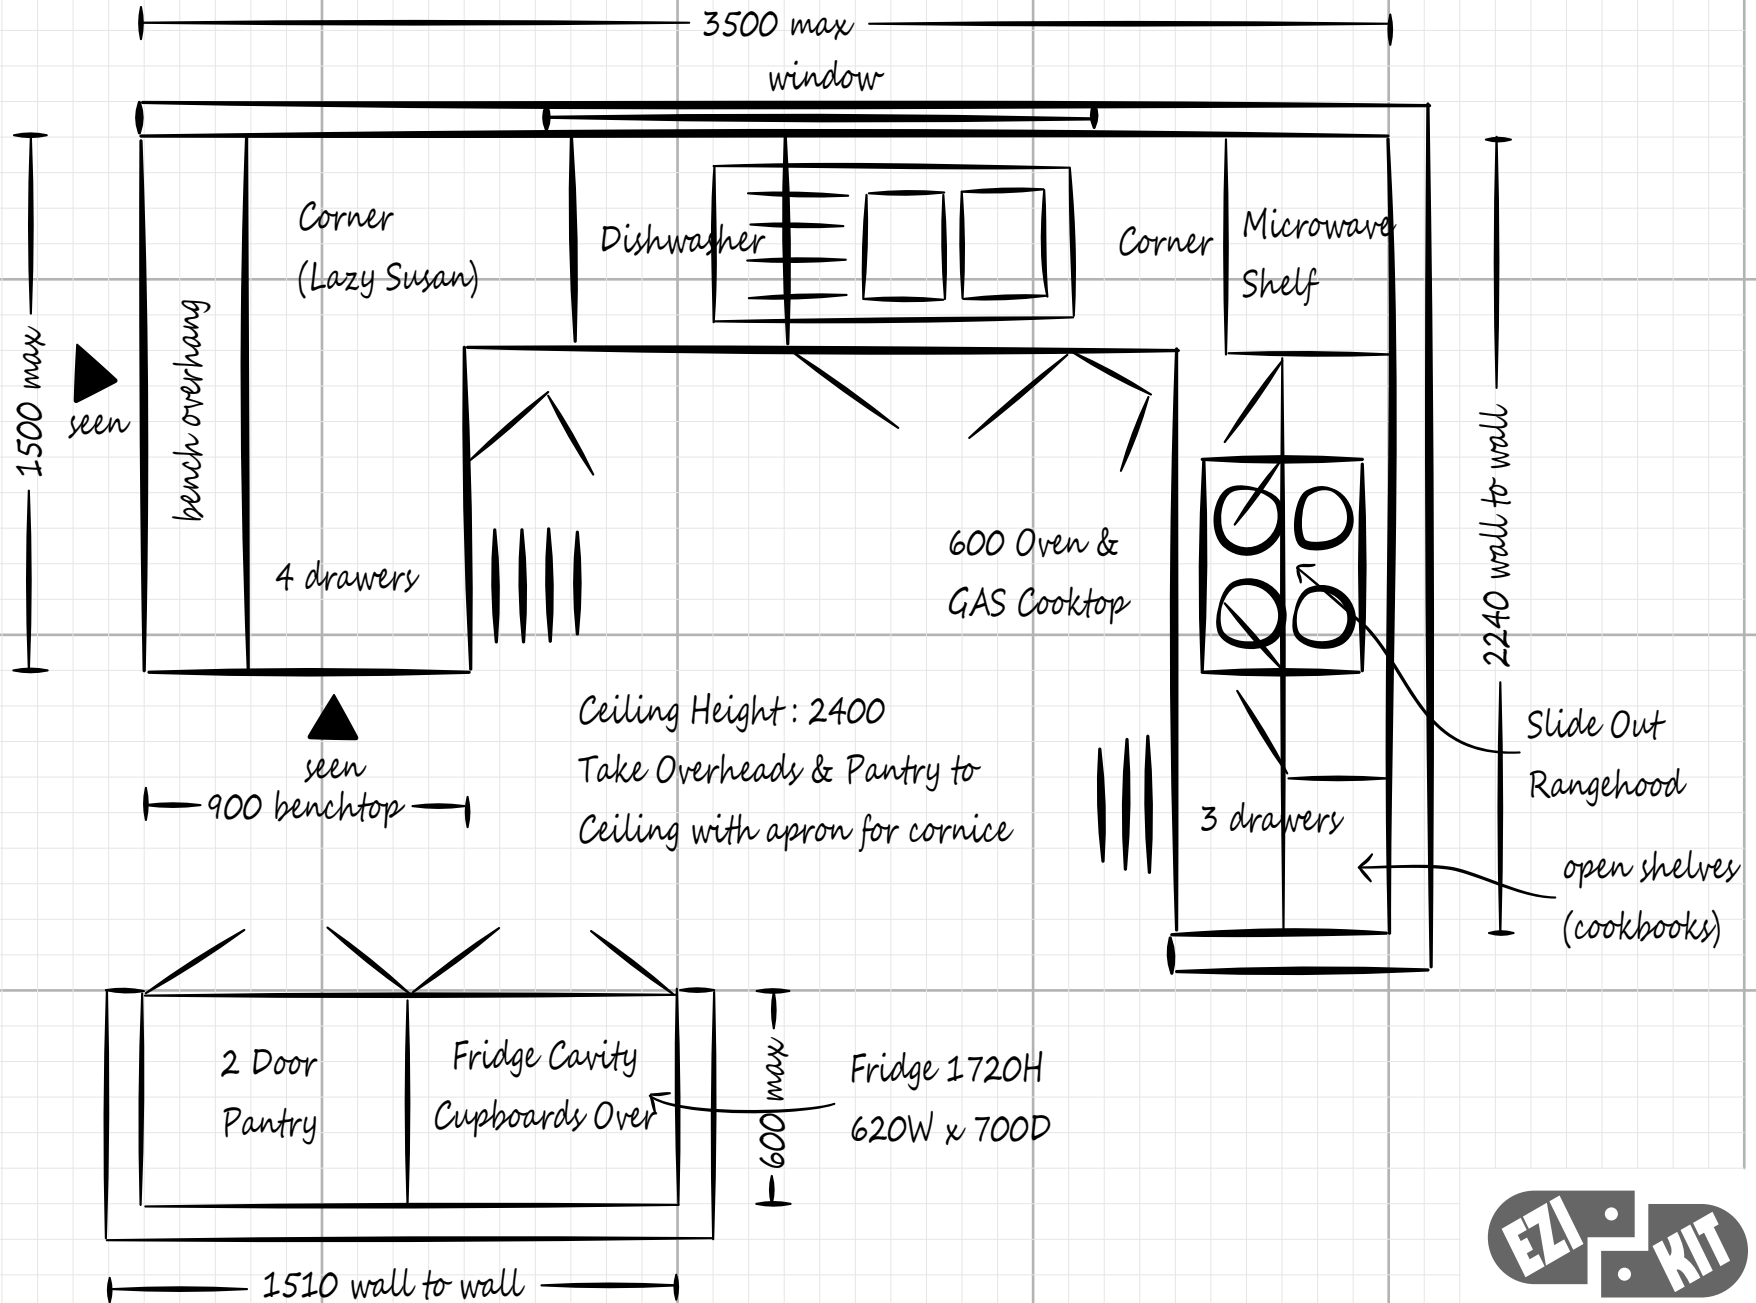


1 square = 100mm, 10 squares = 1000mm (1m) [Please mark actual room measurements on plan also]



www.ezikit.com.au
tel: 03 6229 9733
fax: 03 6229 9116
sales@ezikit.com.au

Sample Kitchen Sketch

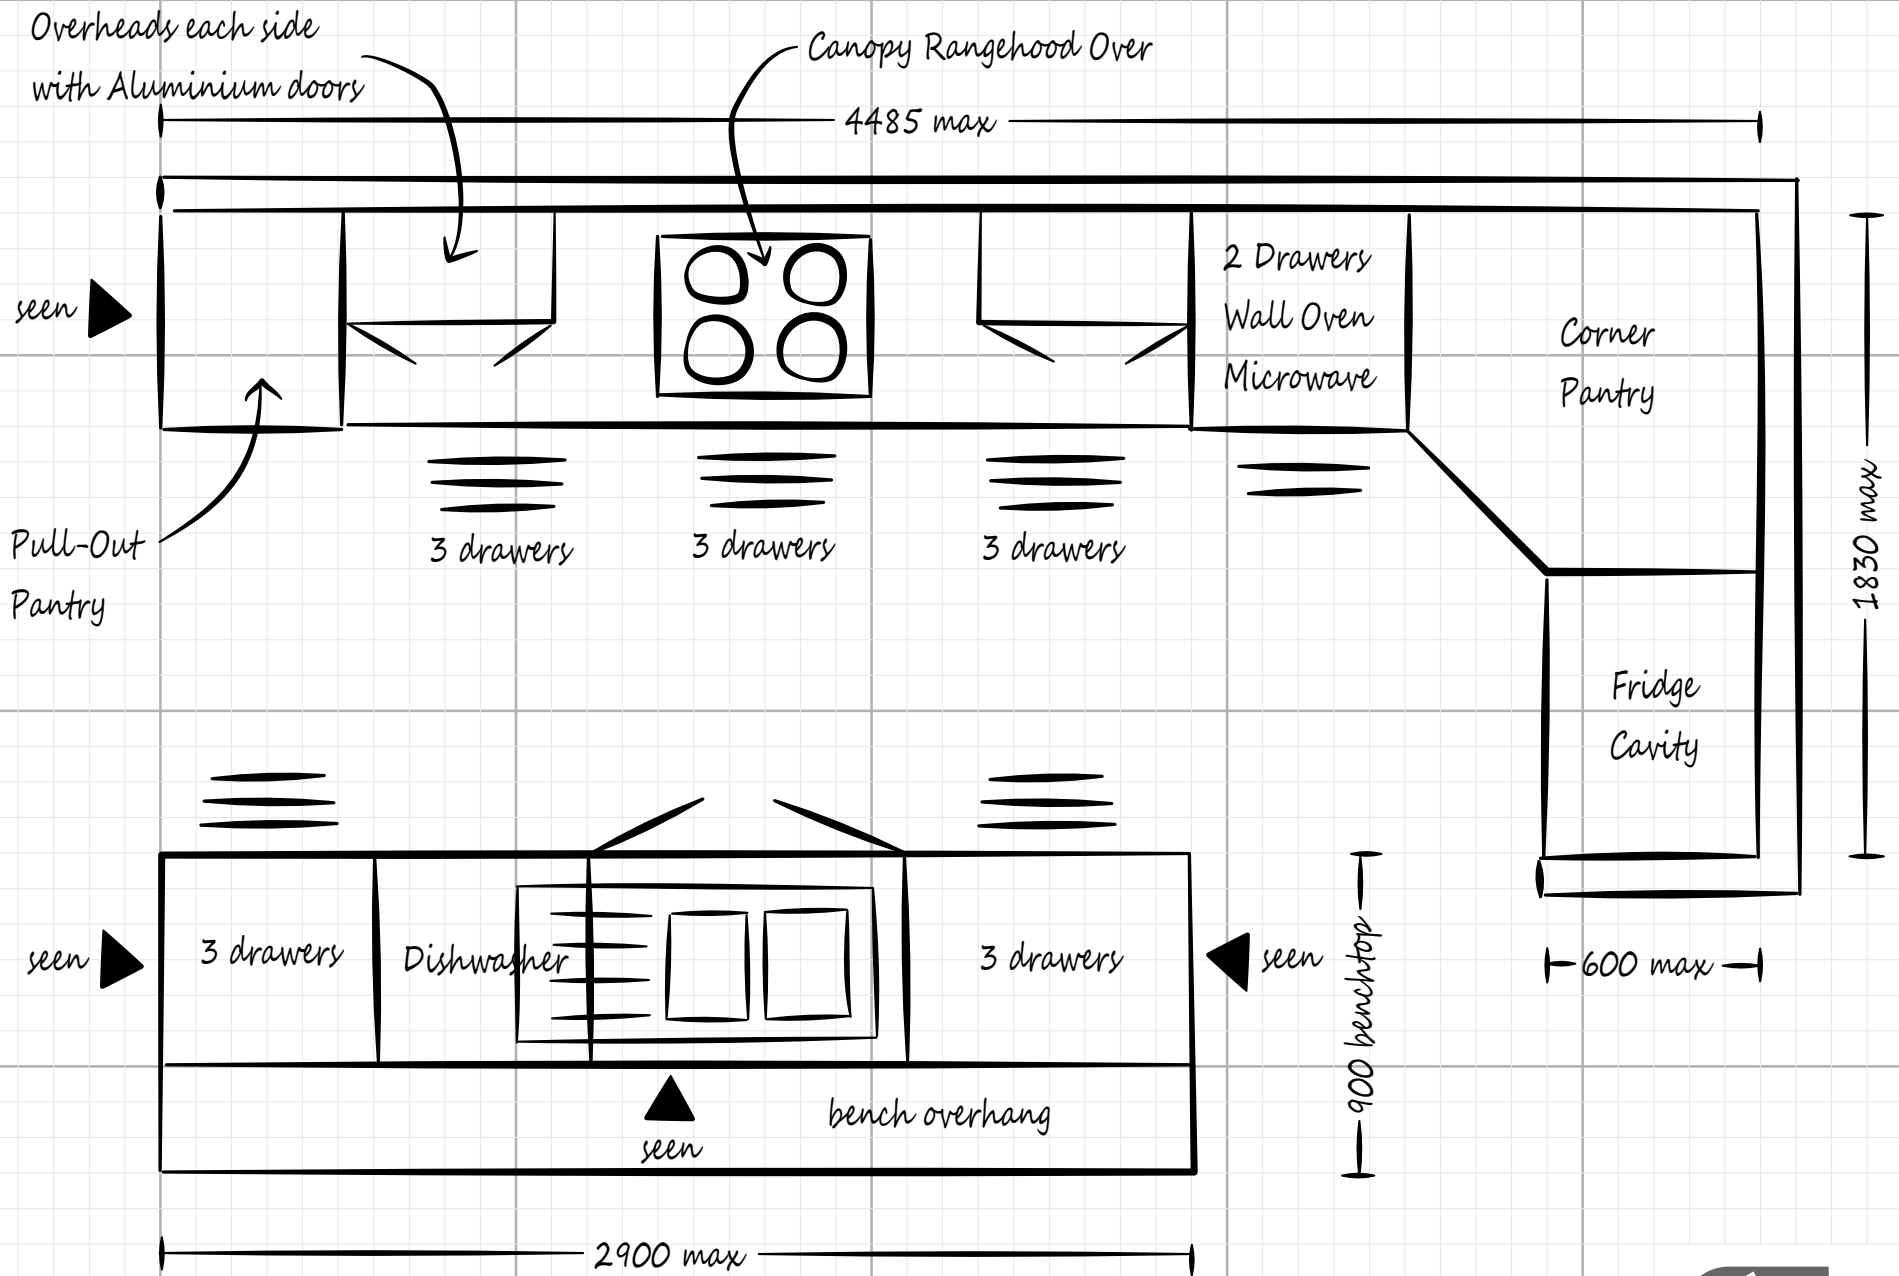

1 square = 100mm, 10 squares = 1000mm (1m) [Please mark actual room measurements on plan also]



www.ezikit.com.au
 tel: 03 6229 9733
 fax: 03 6229 9116
 sales@ezikit.com.au